

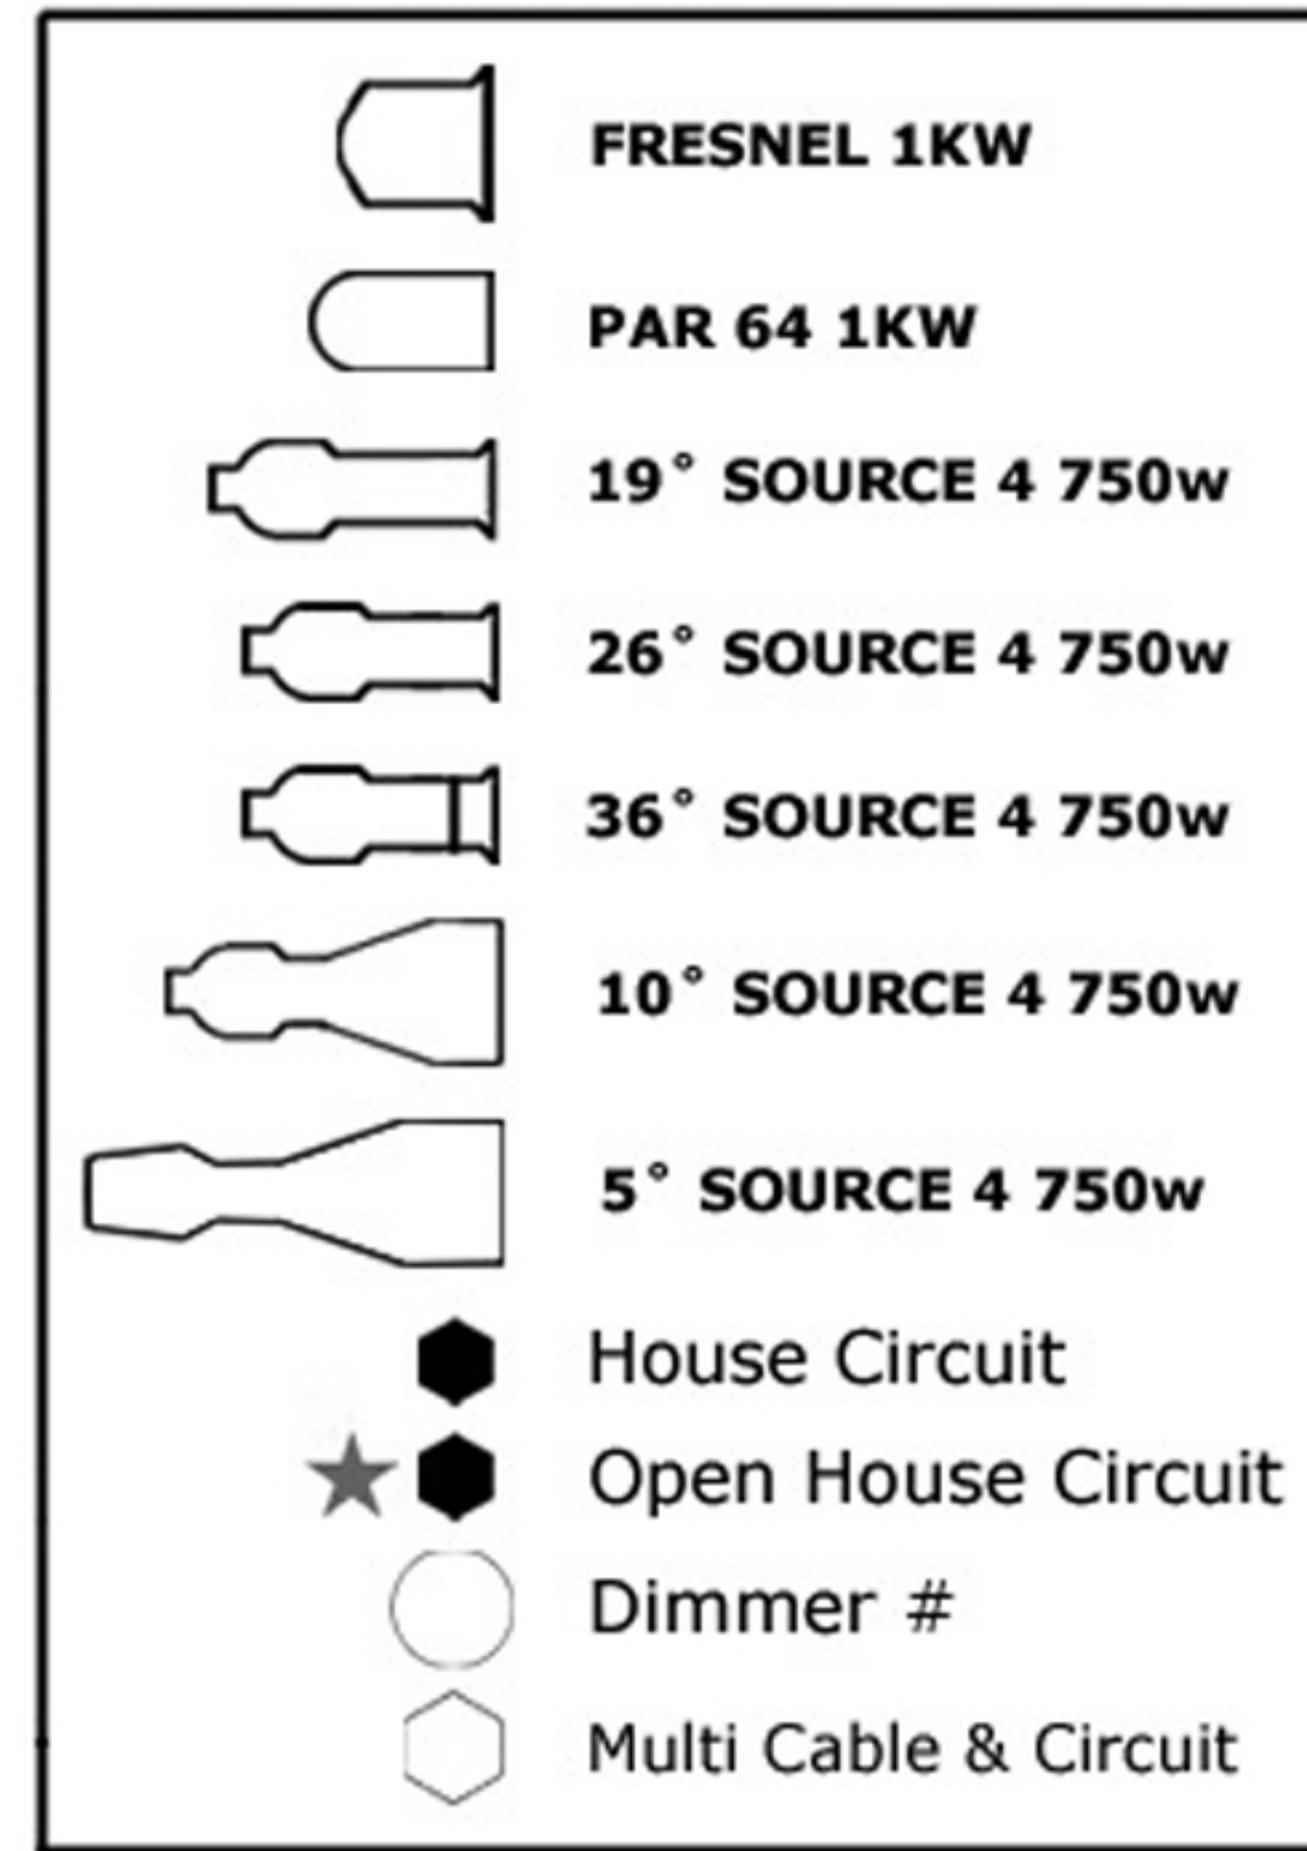



BOX BOOM - House Right

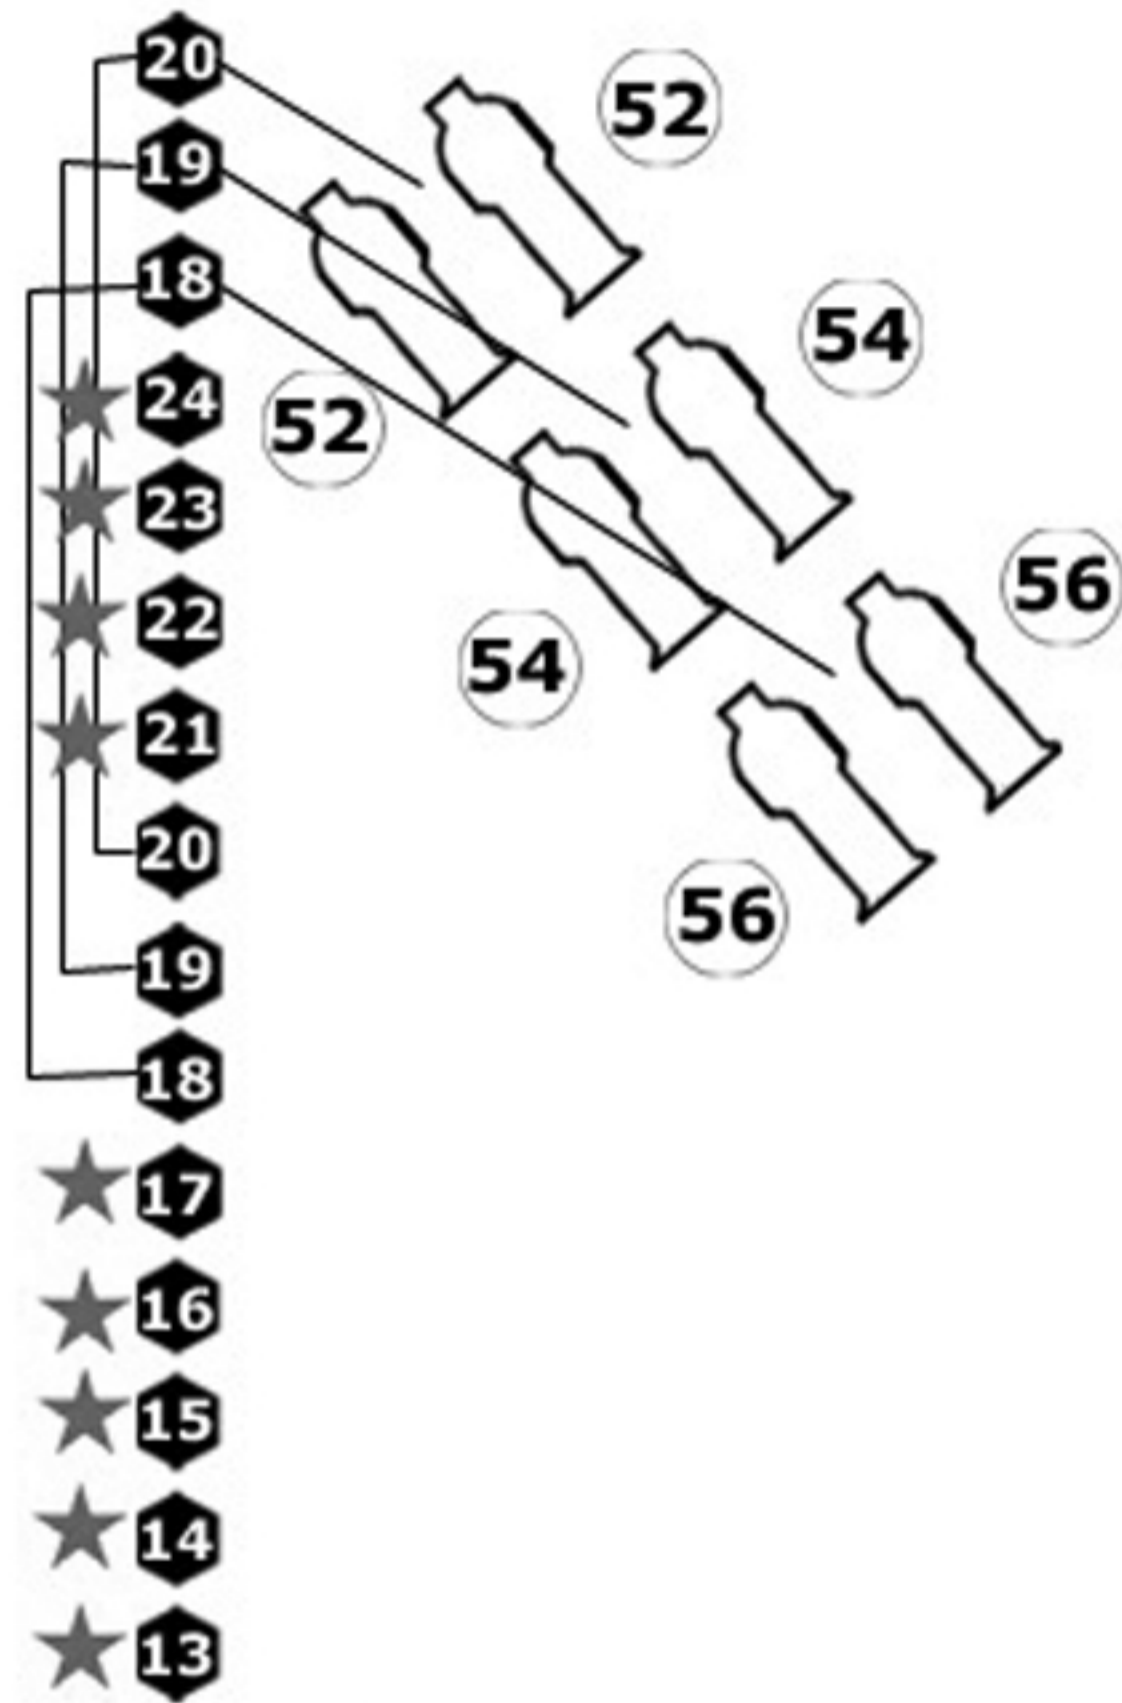

BOX BOOM - House Left

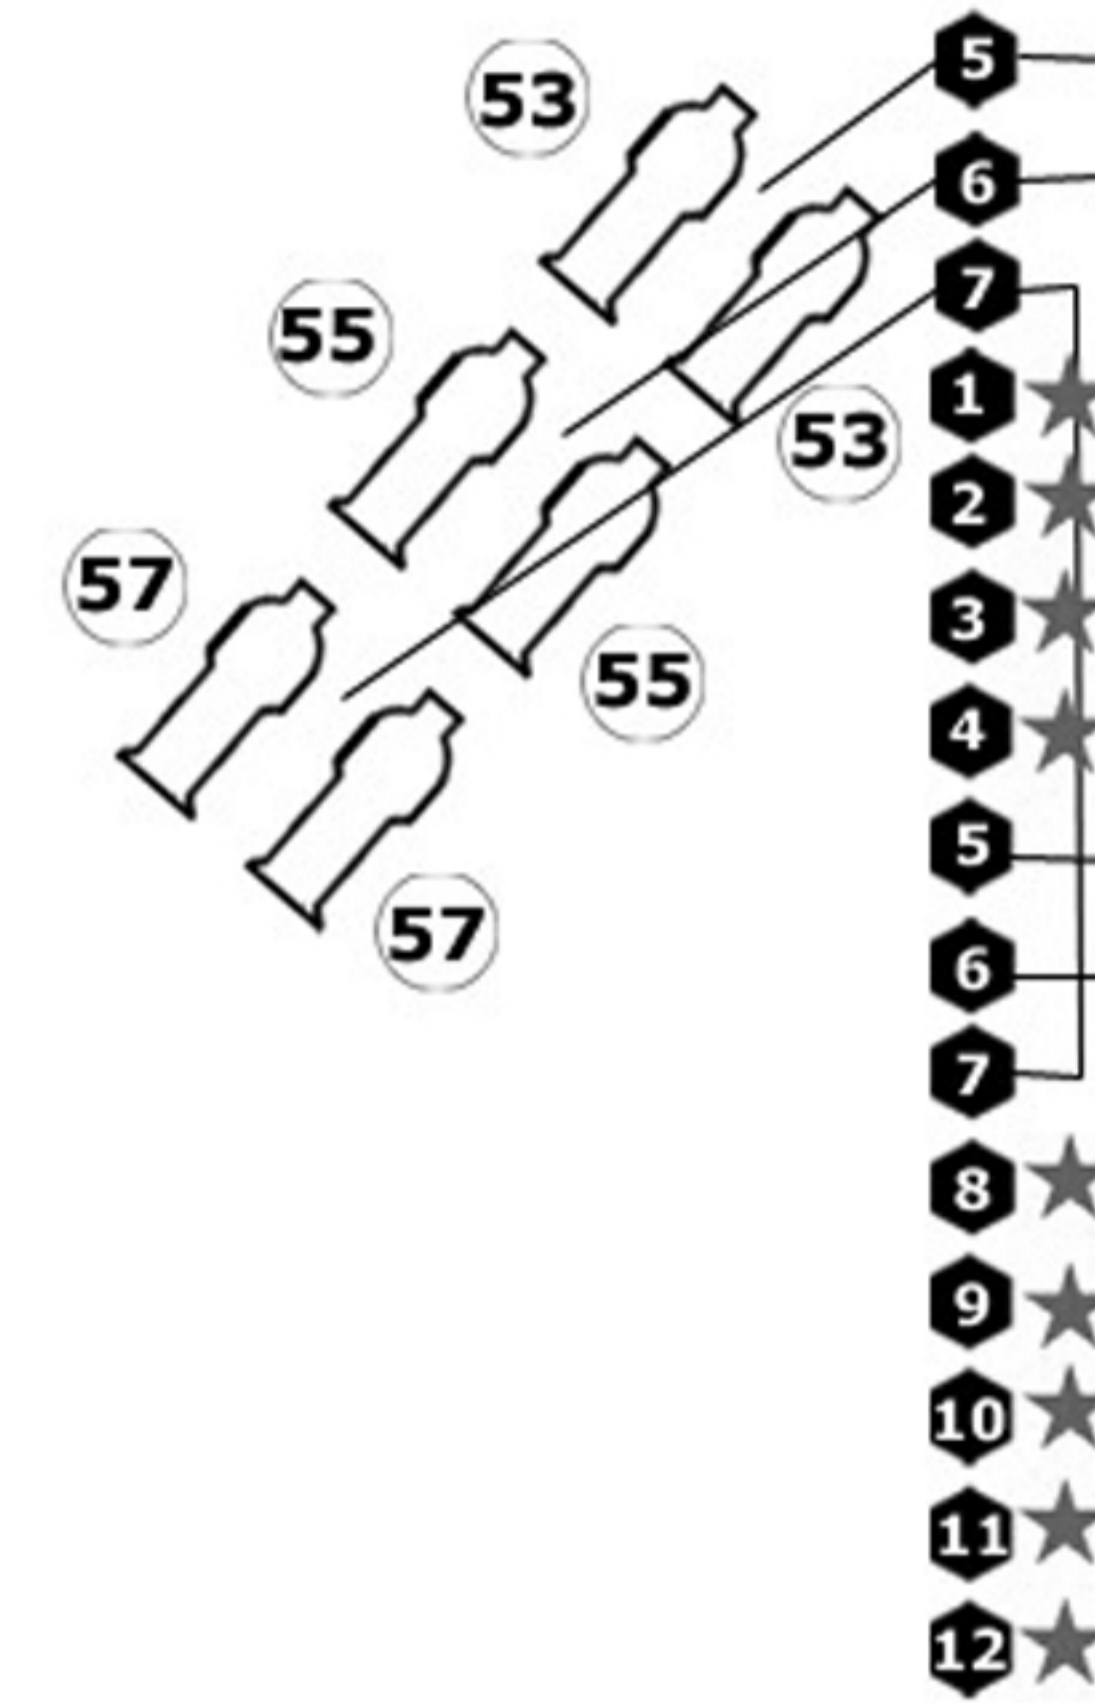


First Electric

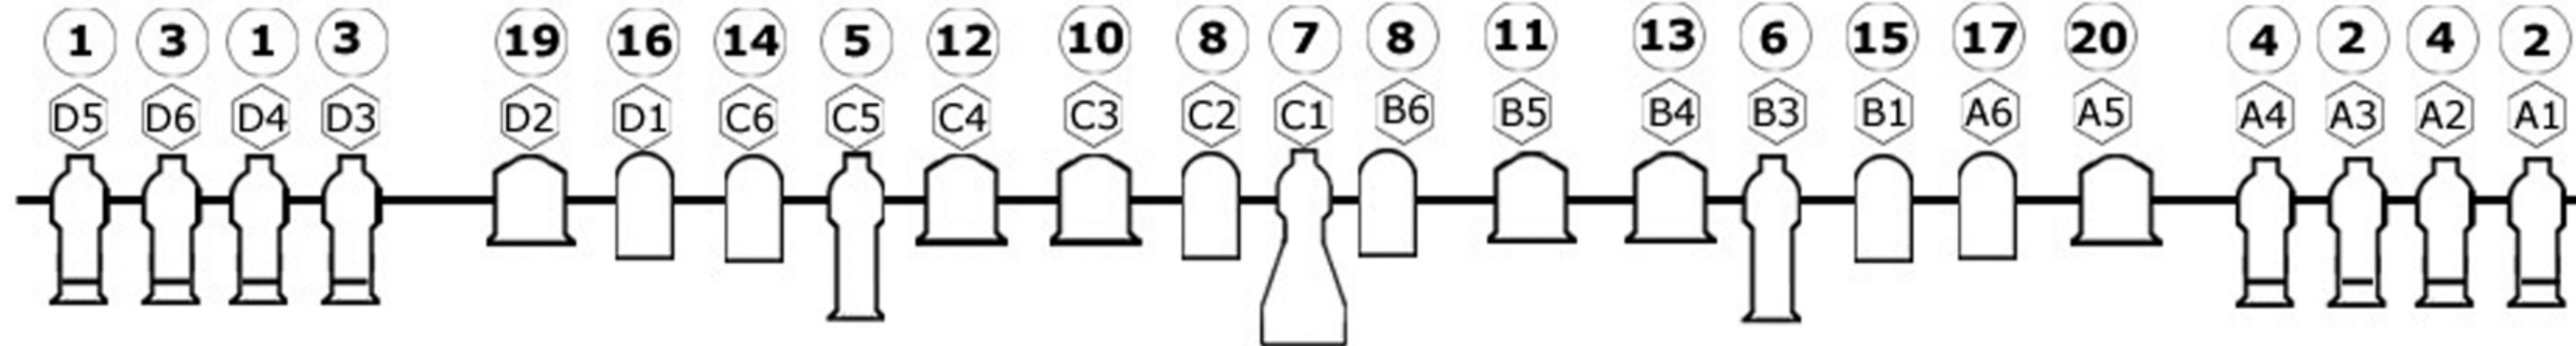

96 Way CD80 2.4KW Dimmers - SR →  
Dimmers 80 through 96 are Houselights

ETC Expression 3 Console - SR  
Can be relocated to Front of House

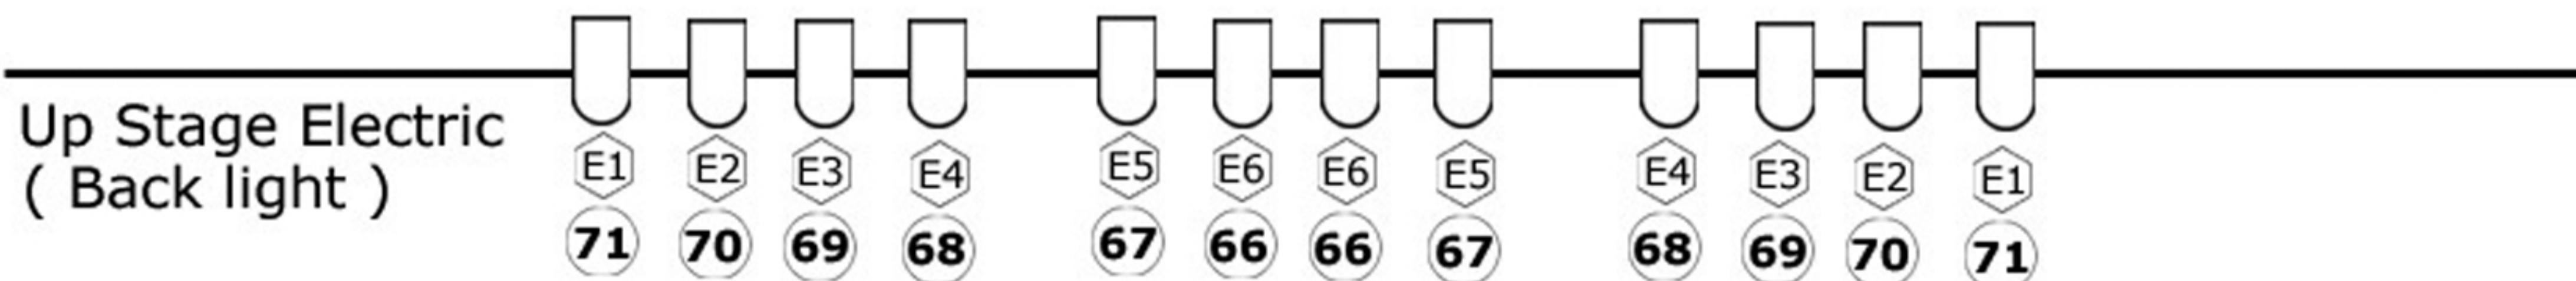

SPRECKELS THEATRE

# Lighting Plot

REVISION NOTES:

PLATE:

5

REVISED: 4/23/07  
ORIGINAL DRAFT: 04/23/07

SCALE: 1/4" = 1'-0"